



# PROPOSED SITE PLAN

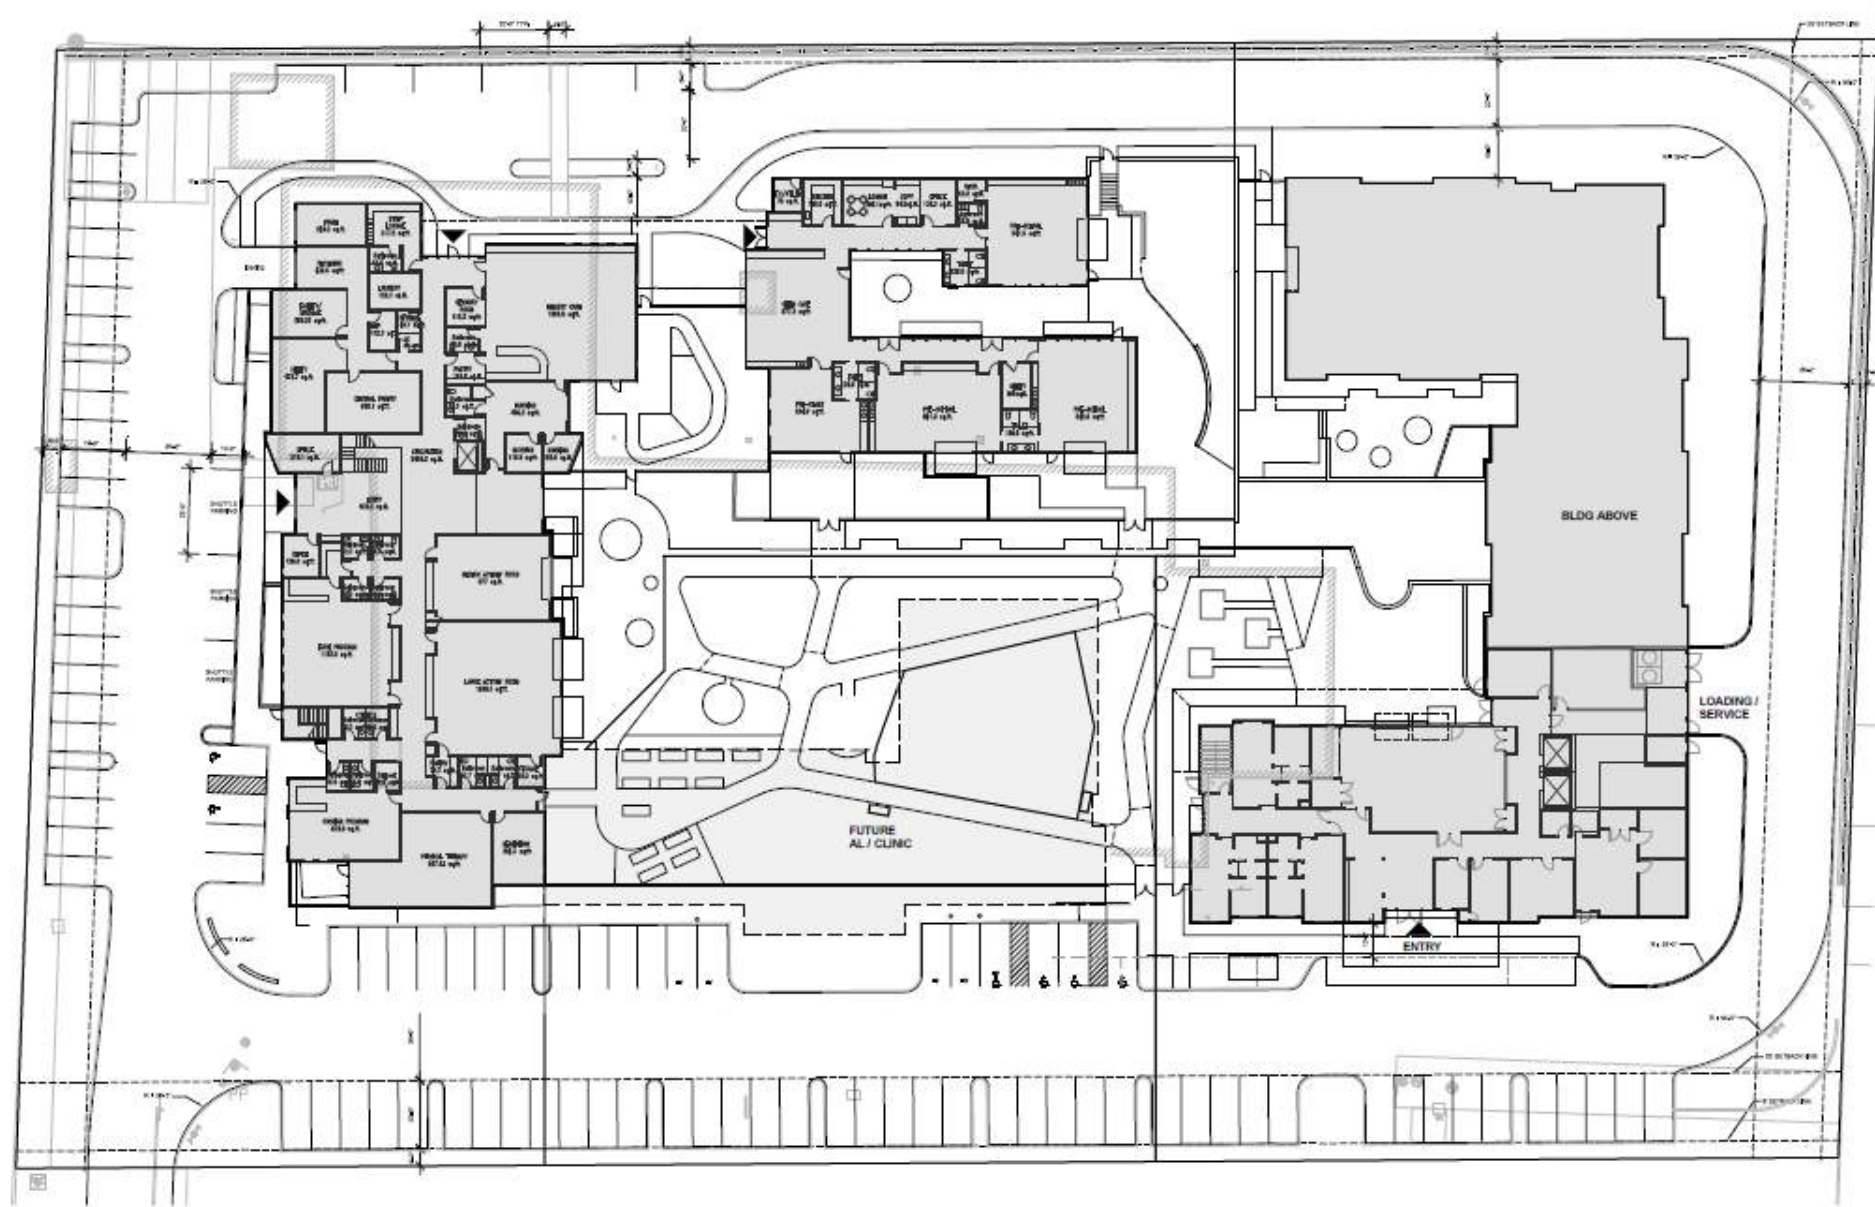

**LEGEND**

 EXISTING BUILDING OUTLINE

**GENERAL NOTES:**

1. REFER TO DRAWINGS C.7 - C.12 FOR PROPOSED GRADING.
2. SEE DRAWINGS L.1 - L.2 FOR LANDSCAPE PLAN.

# PROPOSED SITE PLAN

